




# Secondary Glazing Framed Hinged

# Outerframes 320H, 520H and 720H

Typical Elevation

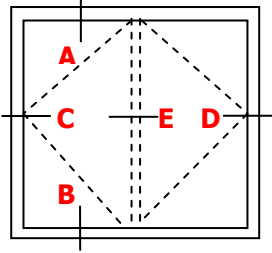

Window Takes Standard  
9mm Square Drive Handle.  
Handle Not Shown

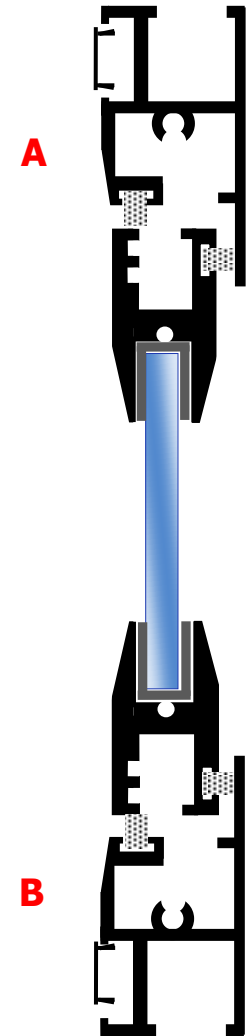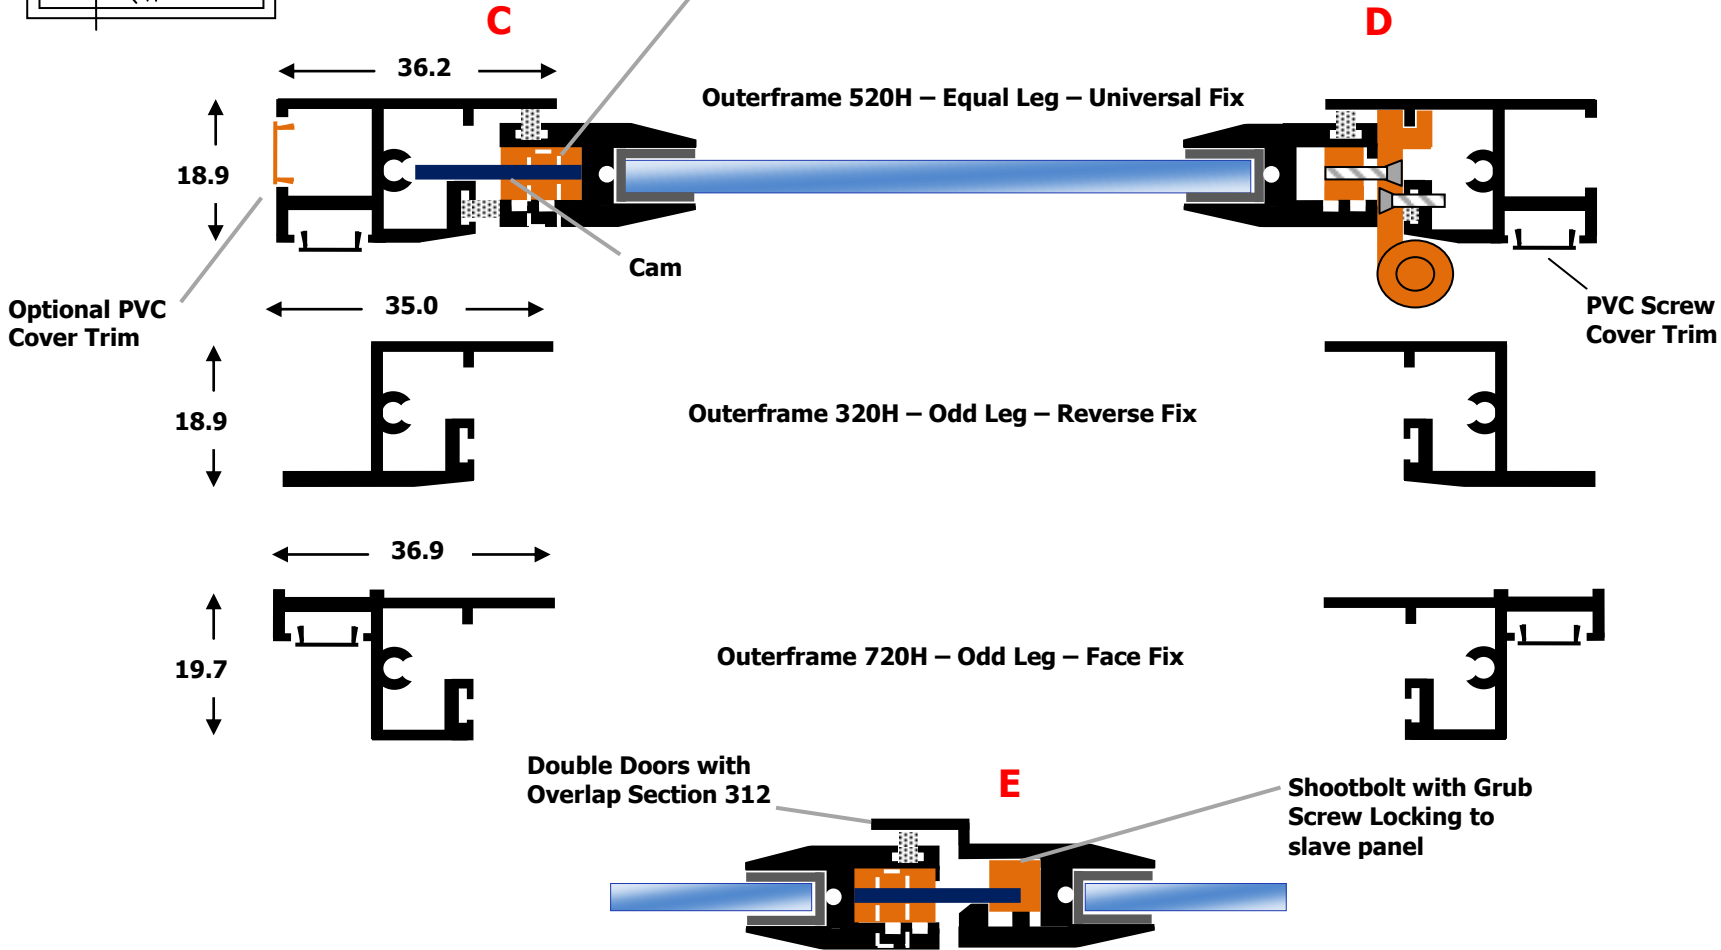

Glazing available in 4mm - 6mm and 6.4mm laminate glass

Do not scale 1 to 1

Secondary Glazing London - A Division of Cricklewood Glass  
229 Cricklewood Broadway  
London NW2 3HP

Phone Number: 0208 452 0039  
email: [service@cricklewoodglass.co.uk](mailto:service@cricklewoodglass.co.uk)  
web: [www.cricklewoodglass.co.uk](http://www.cricklewoodglass.co.uk)

Name and Registered Office:  
The Glass Shop Cricklewood Ltd  
30 Milton Road, Westcliffe On Sea, Essex, SSO 7JX.

Registered in England and Wales - Registered Company No. 06605681

Vat Registration No. 935 457 108 ©2007 The Glass Shop Cricklewood Ltd. All rights reserved