




Secondary Glazing Framed Hinged

Outerframes 320H, 520H and 720H

Typical Elevation

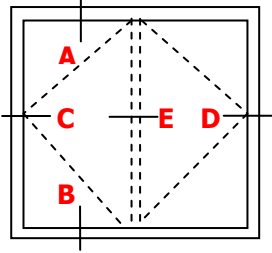

Window Takes Standard
9mm Square Drive Handle.
Handle Not Shown

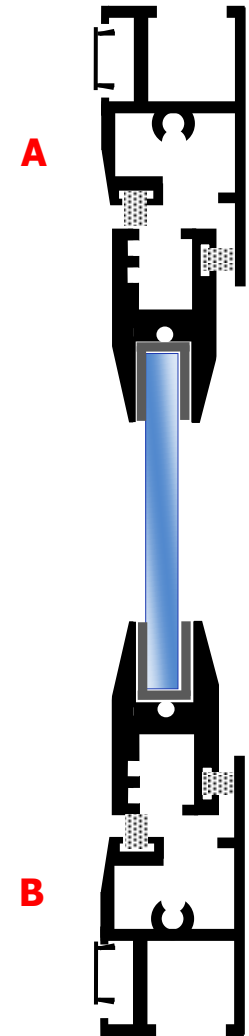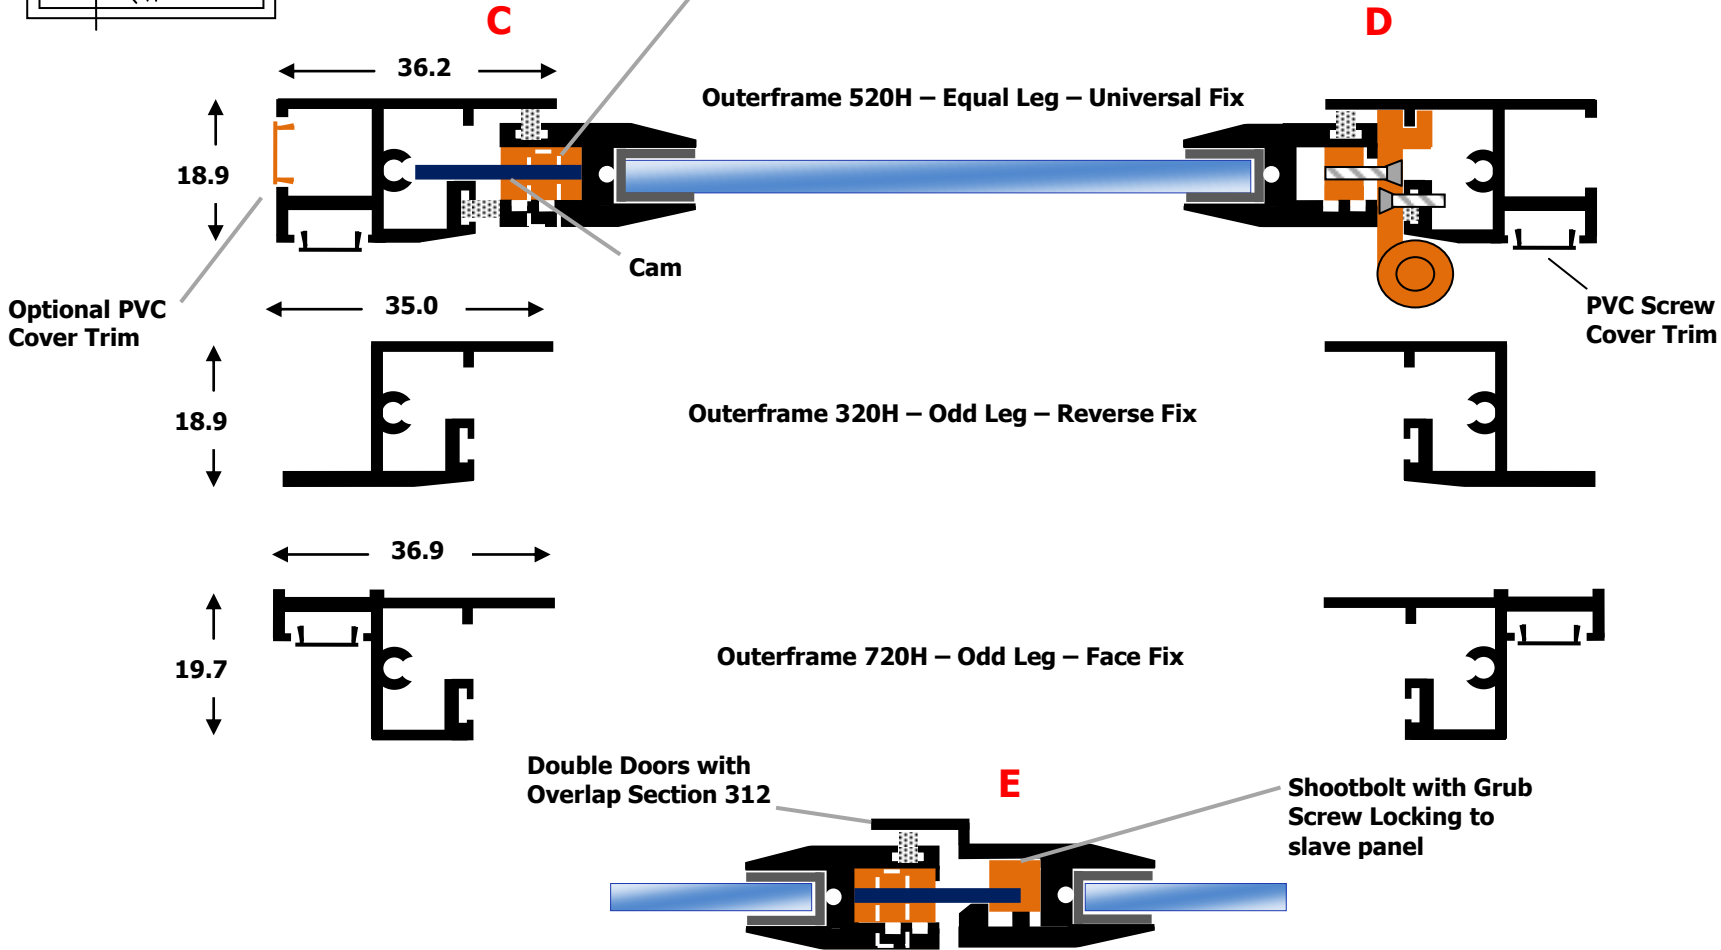

Glazing available in 4mm - 6mm and 6.4mm laminate glass

Do not scale 1 to 1

Secondary Glazing London - A Division of Cricklewood Glass
229 Cricklewood Broadway
London NW2 3HP

Phone Number: 0208 452 0039
email: service@cricklewoodglass.co.uk
web: www.cricklewoodglass.co.uk

Name and Registered Office:
The Glass Shop Cricklewood Ltd
30 Milton Road, Westcliffe On Sea, Essex, SSO 7JX.

Registered in England and Wales - Registered Company No. 06605681

Vat Registration No. Umber 935 4571 08 2007 © The Glass Shop Cricklewood Ltd. All rights reserved